
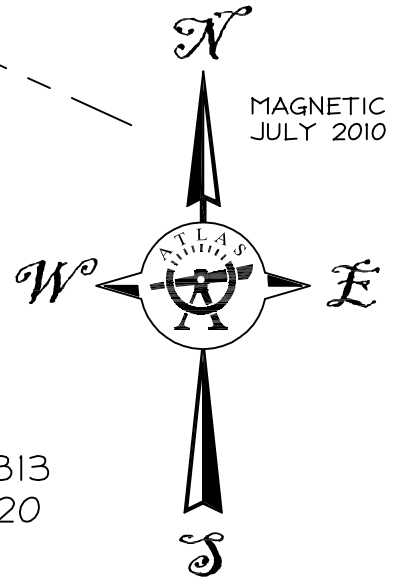
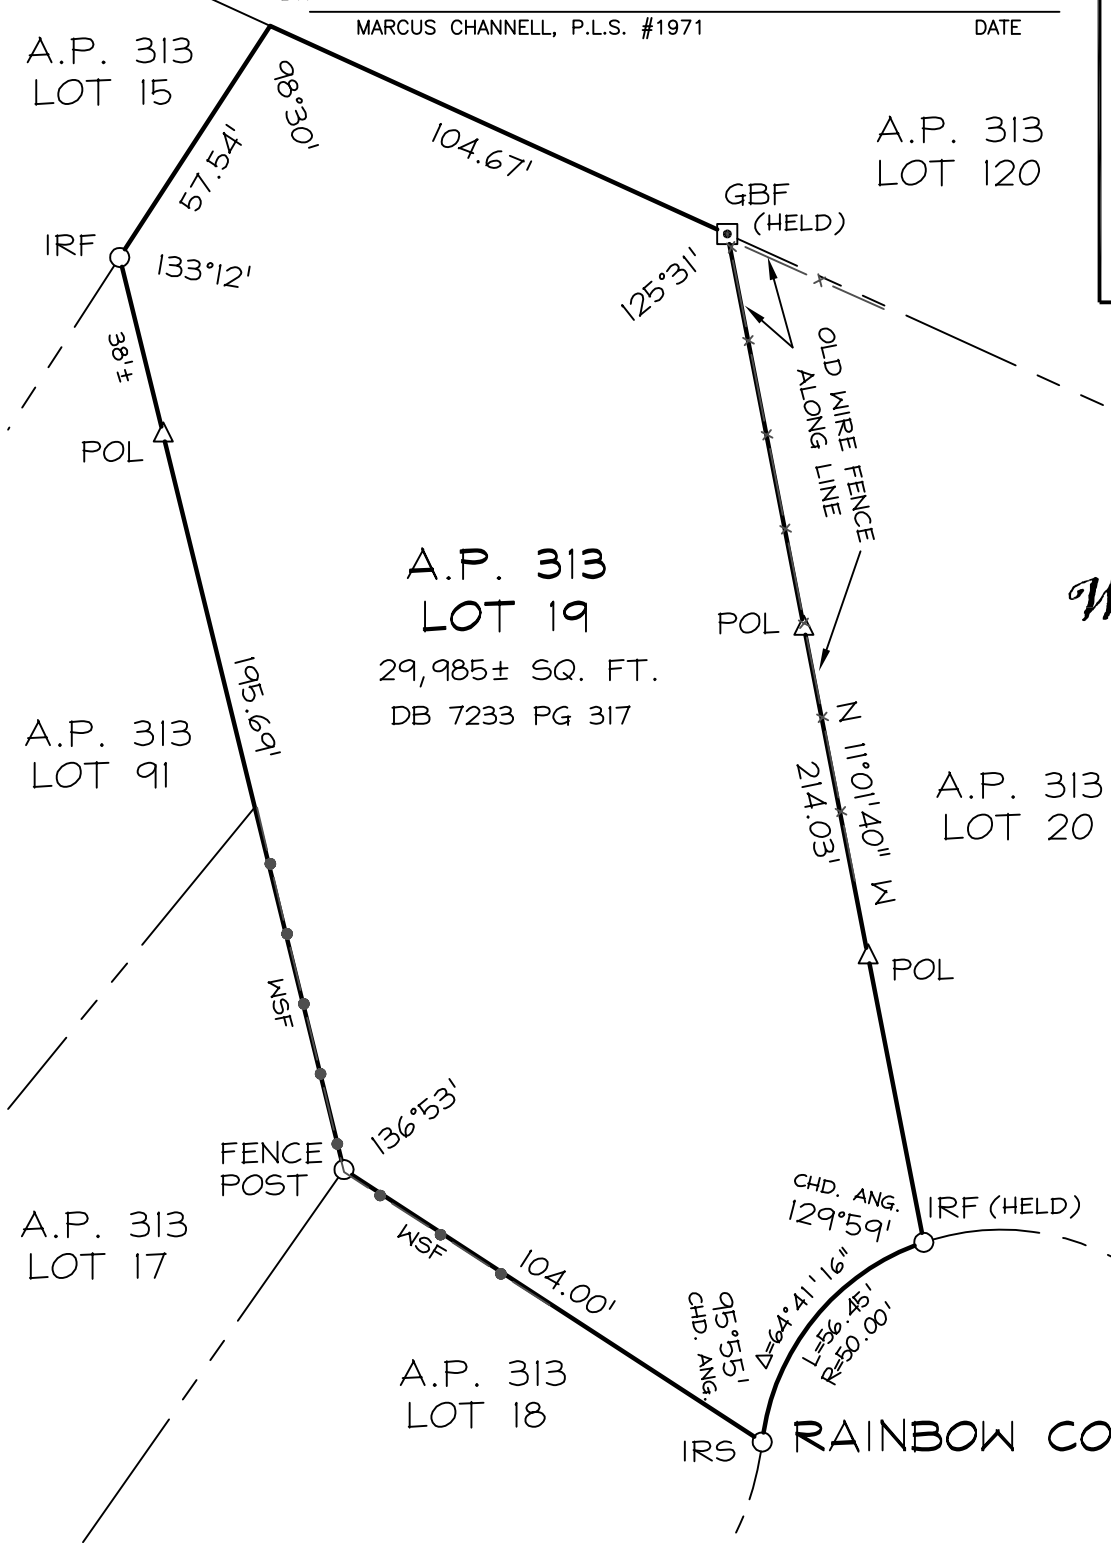


THIS SURVEY & PLAN CONFORM TO A CLASS I STANDARD AS ADOPTED BY THE RI BOARD OF REGISTRATION FOR PROFESSIONAL LAND SURVEYORS.

BY: MARCUS CHANNELL, P.L.S. #1971 DATE \_\_\_\_\_

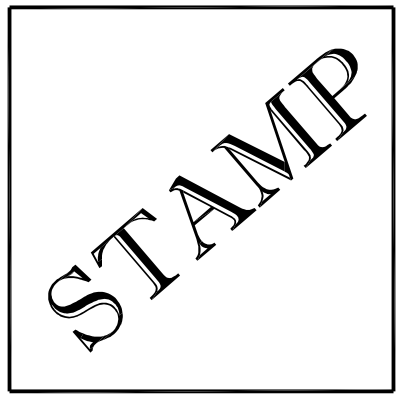

**LEGEND:**  
 IRF - IRON ROD FOUND  
 IRS - IRON ROD SET  
 GBF - GRANITE BOUND FOUND  
 POL - POINT ON LINE STAKE  
 WSF - WOOD STOCKADE FENCE

PLAN REFERENCE: "WOODLAND MANOR" PLAT CARD 417

**ATLAS LAND SURVEYING LLC**  
 91 Parkway Drive, Warwick, RI 02886  
 www.atlaslandsurveying.com  
 Phone: 401-737-4407

**SURVEY PLAN**

DATE: 7/12/2010  
 DRAWN BY: MC  
 SCALE: 1" = 40'  
 JOB #: 10-027  
 DWG #: 10-027 PL  
 Copyright 2010

PREPARED FOR: